

PROPOSED PROJECT LOCATED APPROX. 7.6 MILES
SOUTH OF GIBSON, LOUISIANA.



NO.	DATE	REVISION
-----	------	----------

DENBURY RESOURCES INC.

**PROPOSED 2-1/2" FLOWLINE, DREDGING, AND DRILLING
STRUCTURES TO SERVE KUNTZ WELL NO. 1
SECTIONS 39 & 40, T17S-R15E
LOCATED IN GIBSON FIELD
TERREBONNE PARISH, LOUISIANA**





T. Baker Smith & Son, Inc.
Professional Consultants

PLANNING - DESIGN - CONSTRUCTION MANAGEMENT - OPERATIONS COMPLIANCE
SURVEYING - ENVIRONMENTAL - HYDROLOGICAL AND WATER
(504) 686-1989 www.tbssm.com


DRAWN BY: E.J.D.
APPROVED BY: F.J.F.
SCALE: 1" = 4 MILES
DATE: 07/15/03

SHEET 1 OF 7
DRAWING NAME: 03612C1.DWG
JOB NUMBER: S2003-612
MAP NUMBER:

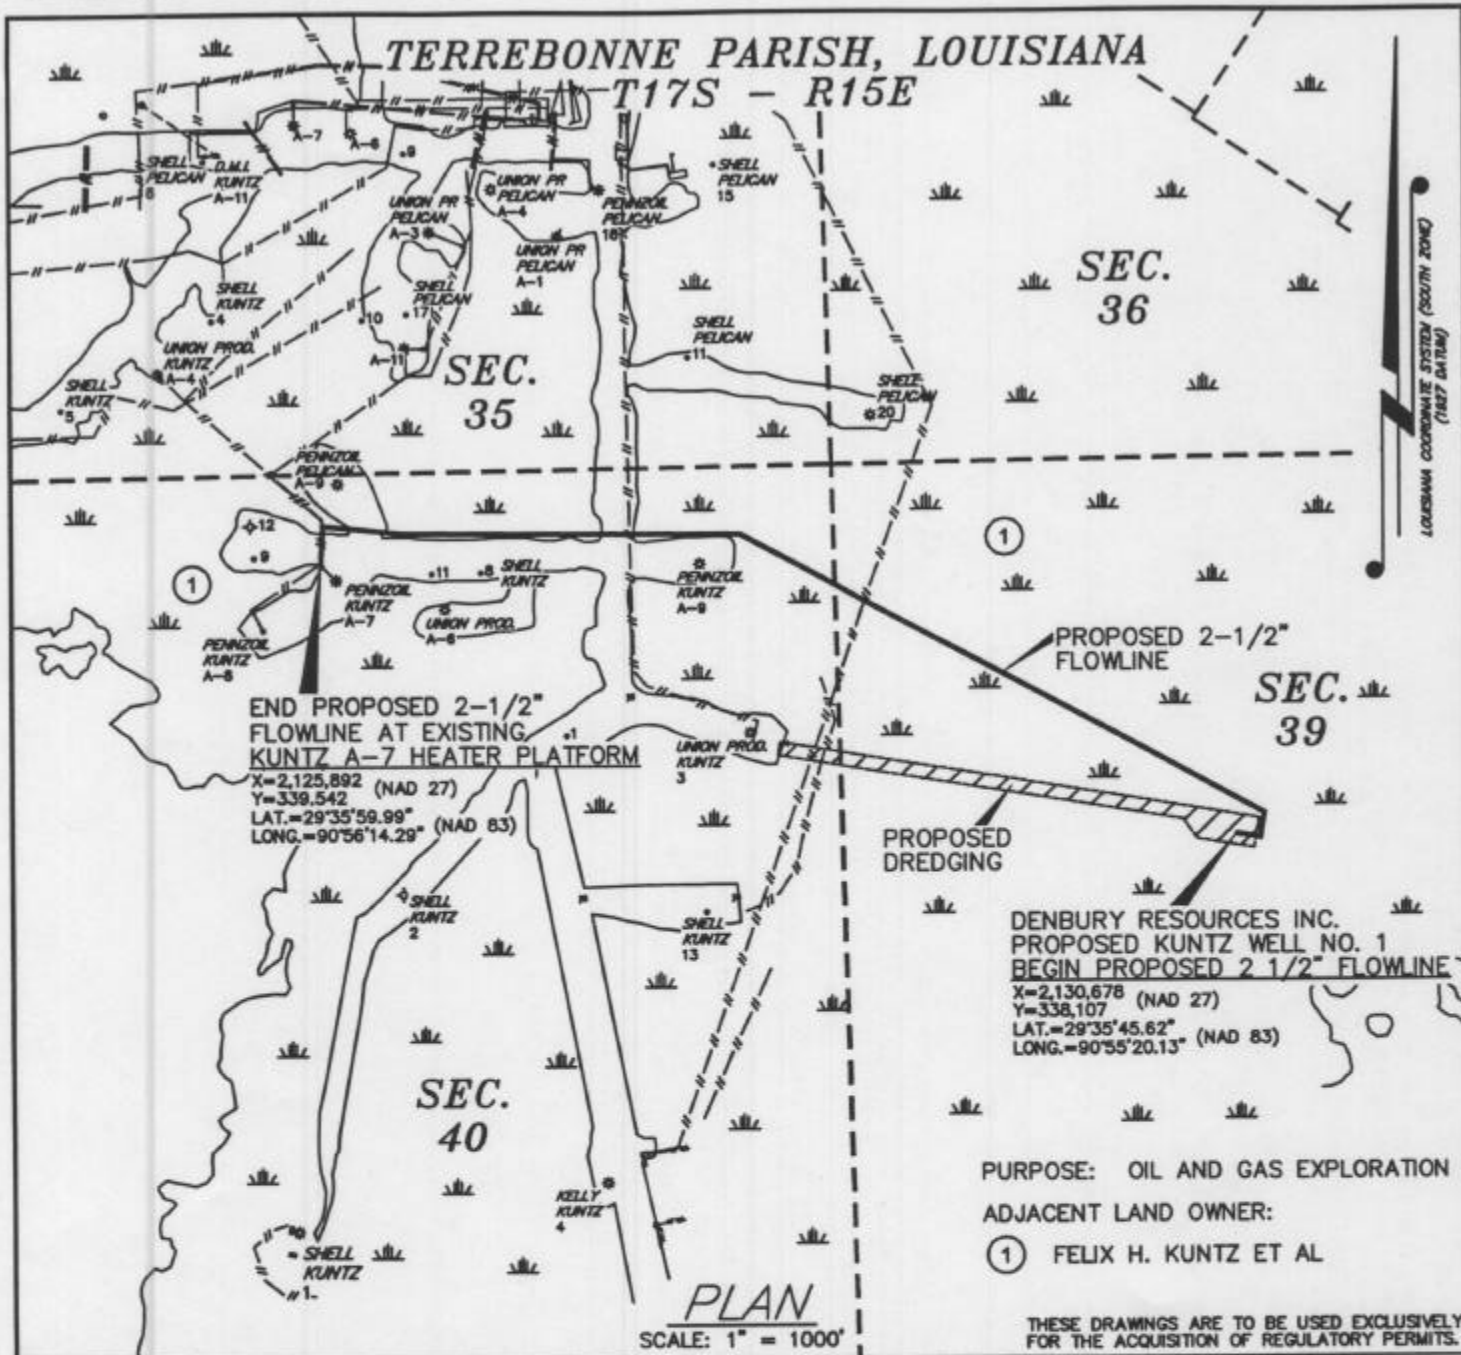

NO.	DATE	REVISION
DENBURY RESOURCES INC.		
PROPOSED 2-1/2" FLOWLINE, DREDGING, AND DRILLING STRUCTURES TO SERVE KUNTZ WELL NO. 1		
SECTIONS 39 & 40, T17S-R15E		
LOCATED IN GIBSON FIELD		
TERREBONNE PARISH, LOUISIANA		
 T. Baker Smith & Son, Inc. Professional Consultants <small>PLANNING - DESIGN - CONSTRUCTION MANAGEMENT - OPERATIONS COMPLIANCE SURVEYING - INSPECTION - ENVIRONMENTAL SERVICES (504) 885-1000 www.bsmith.com</small>	DRAWN BY: E.J.D.	SHEET 2 OF 7
	APPROVED BY: F.J.F.	DRAWING NAME: 03612C2.DWG
	SCALE: 1" = 1000'	JOB NUMBER: S2003-612
	DATE: 07/15/03	MAP NUMBER:

TERREBONNE PARISH, LOUISIANA
T17S - R15E

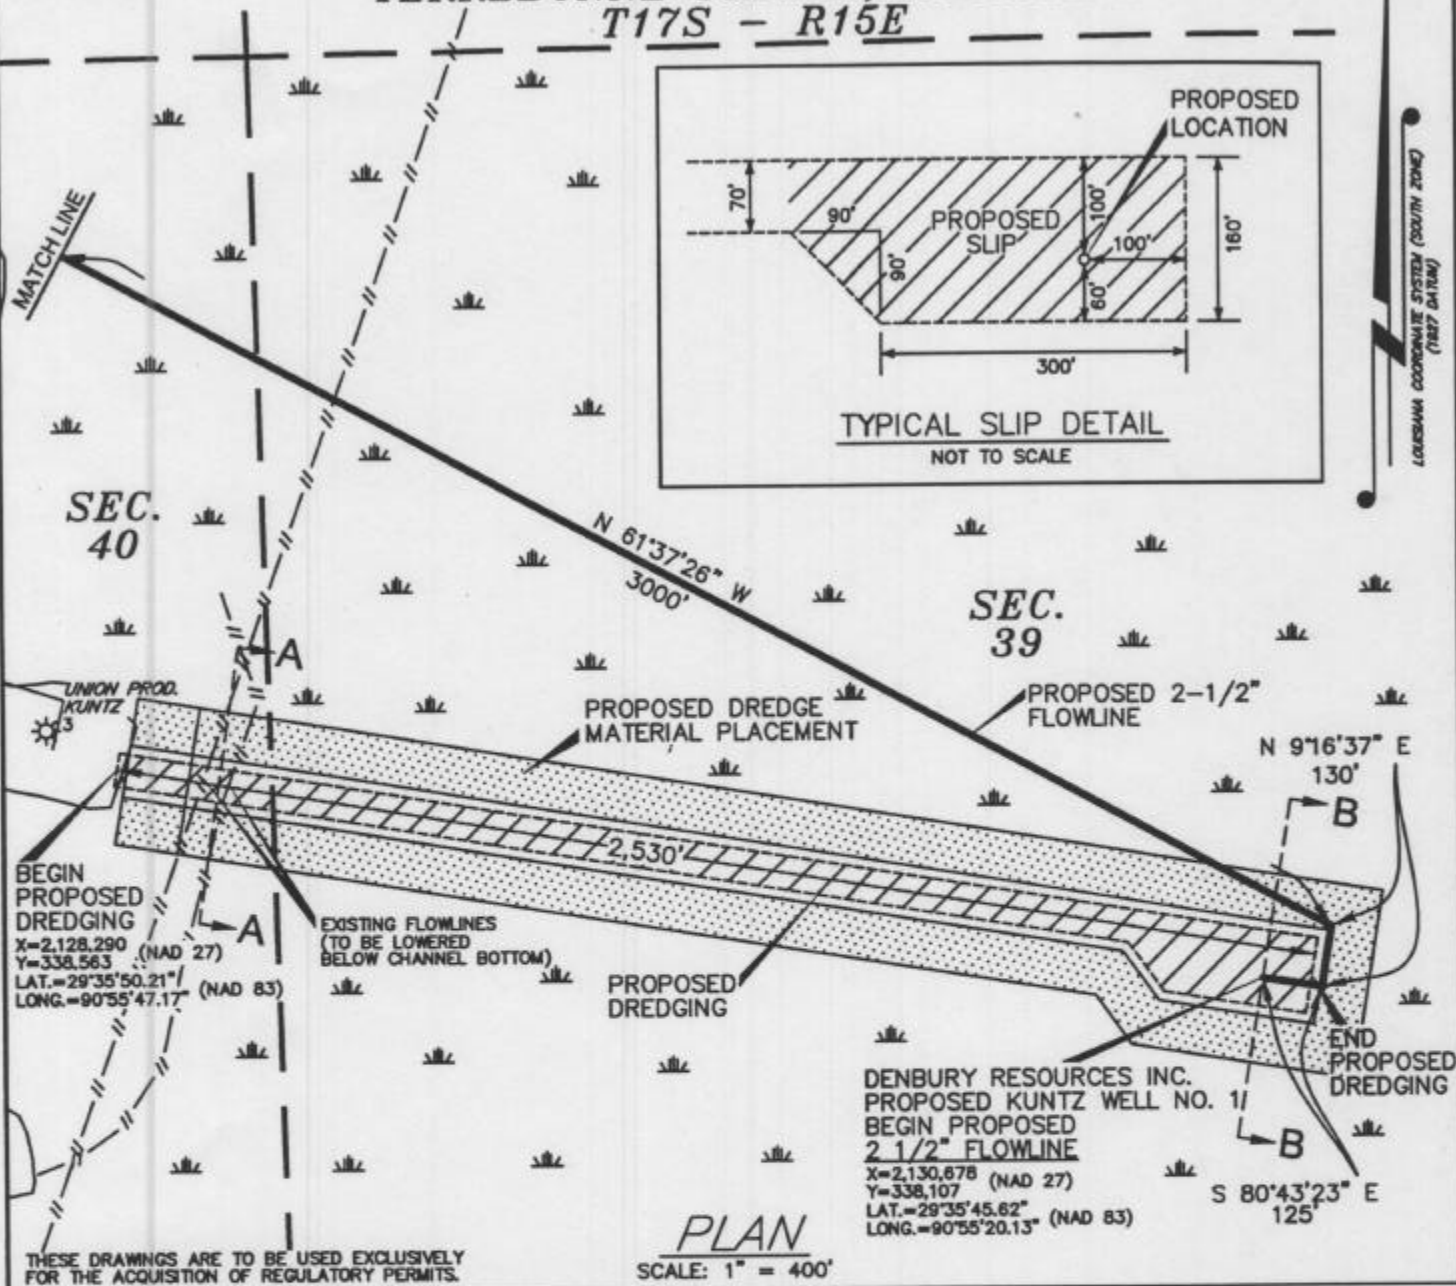

NO.	DATE	REVISION

DENBURY RESOURCES INC.

**PROPOSED 2-1/2" FLOWLINE, DREDGING, AND DRILLING
STRUCTURES TO SERVE KUNTZ WELL NO. 1
SECTIONS 39 & 40, T17S-R15E
LOCATED IN GIBSON FIELD
TERREBONNE PARISH, LOUISIANA**



T. Baker Smith & Son, Inc.
Professional Consultants

PLANNING - DESIGN - CONSTRUCTION MANAGEMENT - OPERATIONS COMPLIANCE
SURVEYING - ENGINEERING - ENVIRONMENTAL SERVICES
(504) 885-1000 www.tbssm.com

DRAWN BY: E.J.D.

APPROVED BY: F.J.F.

SCALE: 1" = 400'

DATE: 07/15/03

SHEET 3 OF 7


DRAWING NAME: 03612C3.DWG

JOB NUMBER: S2003-612

MAP NUMBER:

TERREBONNE PARISH, LOUISIANA

T17S - R15E

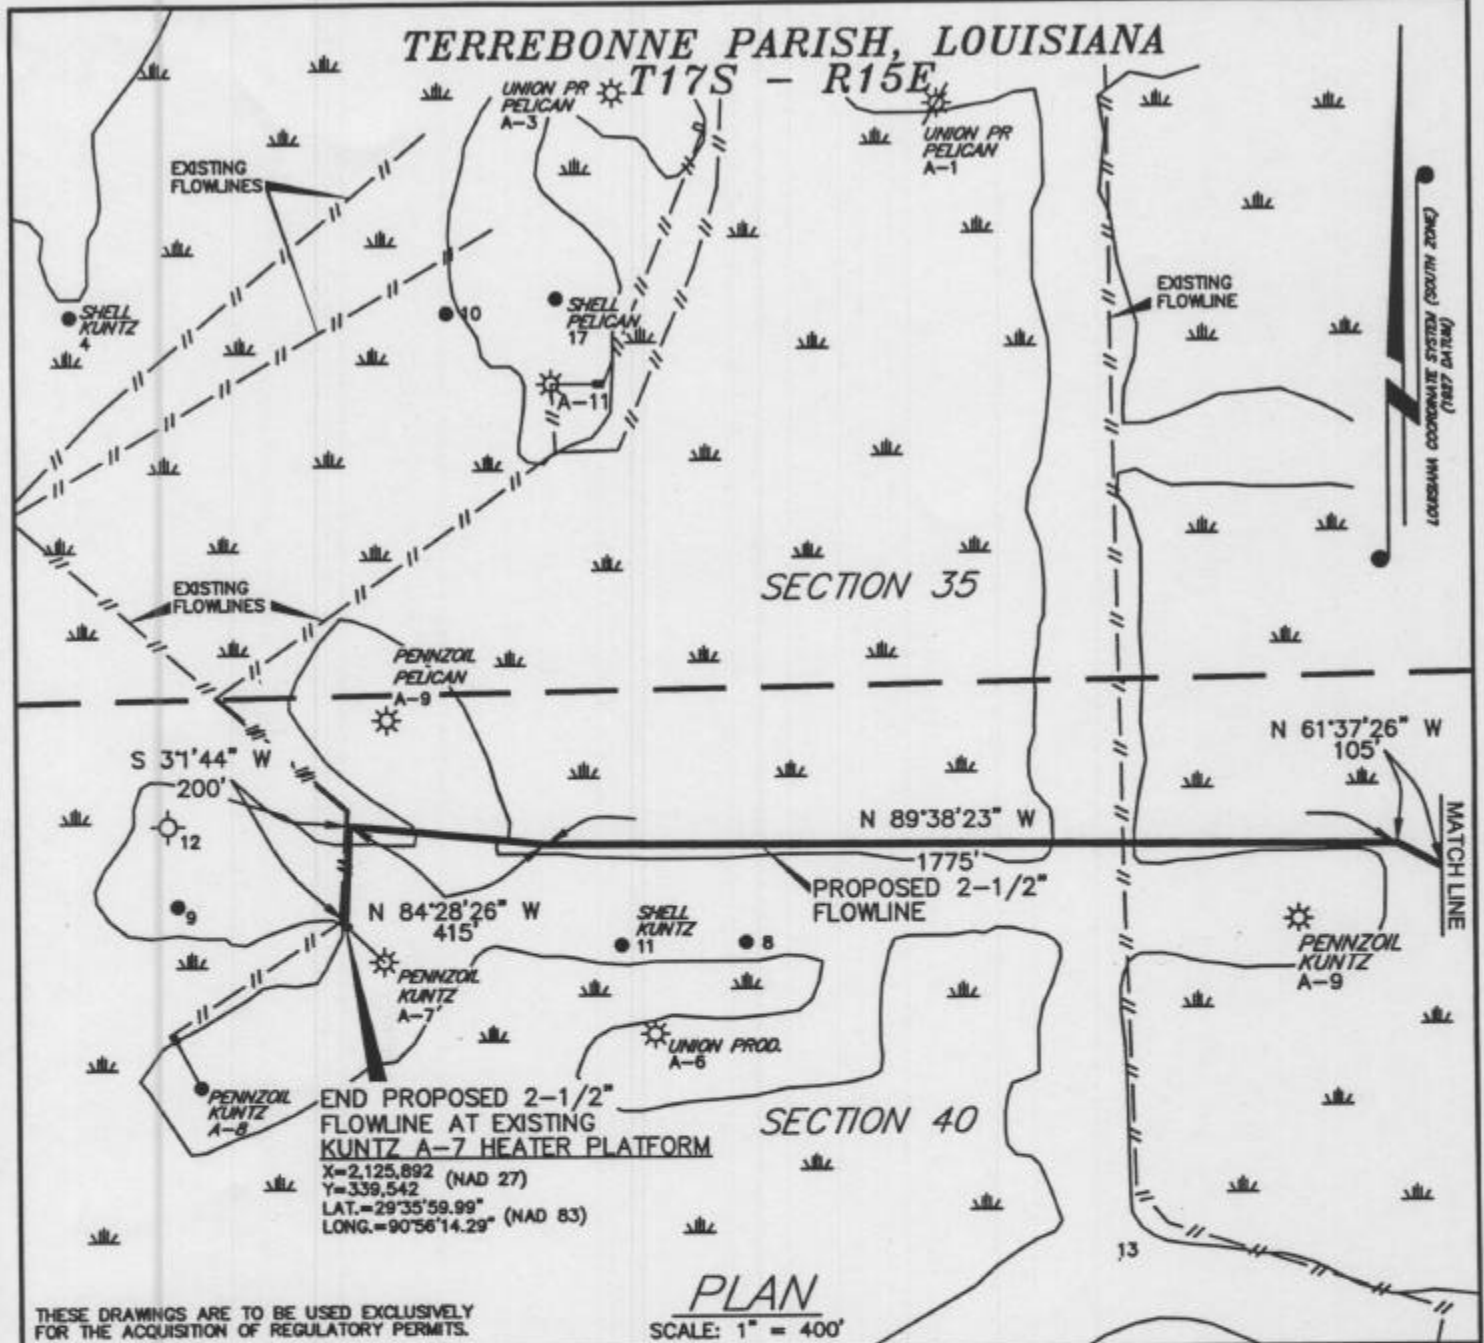


THESE DRAWINGS ARE TO BE USED EXCLUSIVELY FOR THE ACQUISITION OF REGULATORY PERMITS.


PLAN
SCALE: 1" = 400'

NO.	DATE	REVISION
-----	------	----------

DENBURY RESOURCES INC.

**PROPOSED 2-1/2" FLOWLINE, DREDGING, AND DRILLING
STRUCTURES TO SERVE KUNTZ WELL NO. 1
SECTIONS 39 & 40, T17S-R15E
LOCATED IN GIBSON FIELD
TERREBONNE PARISH, LOUISIANA**

 T. Baker Smith & Son, Inc. Professional Consultants PLANNING - DESIGN - CONSTRUCTION MANAGEMENT - OPERATION COMPLIANCE SERVING - INDUSTRIAL - ENVIRONMENTAL SERVICES (504) 940-1000 www.tbssmith.com	DRAWN BY: E.J.D.	SHEET 4 OF 7
	APPROVED BY: F.J.F.	DRAWING NAME: 03612C4.DWG
	SCALE: 1" = 400'	JOB NUMBER: S2003-812
	DATE: 07/15/03	MAP NUMBER:

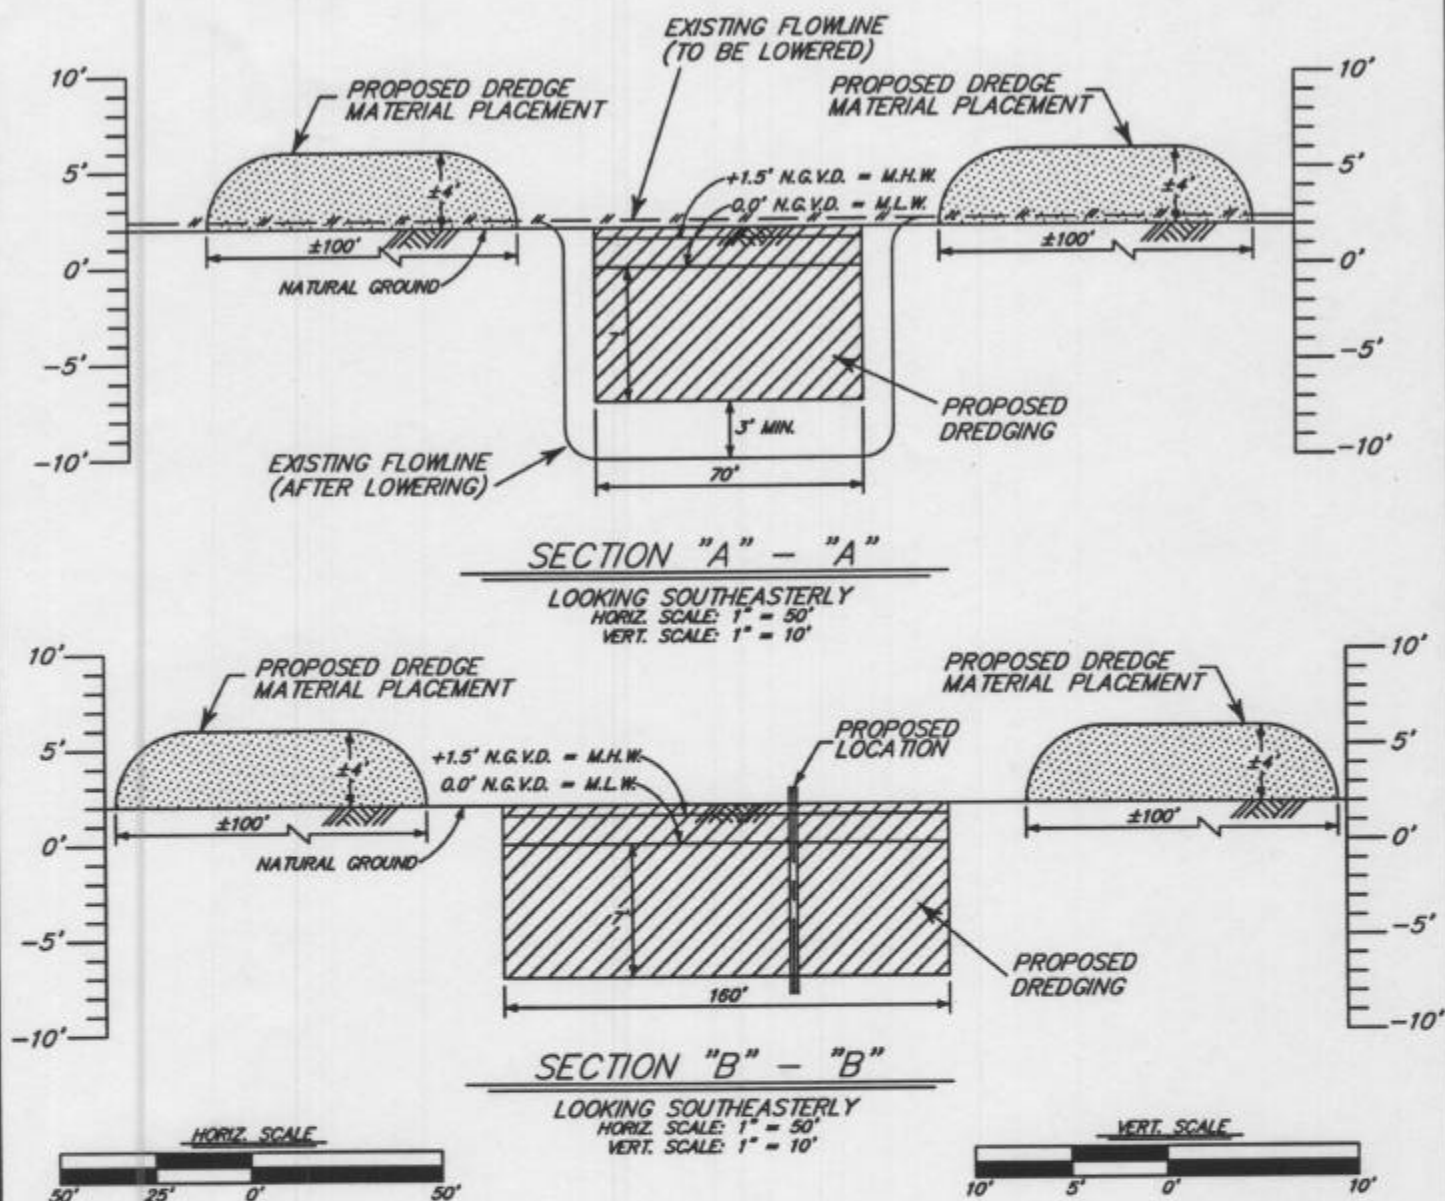

NOTE: APPROX. 69,392 CUBIC YARDS OF EXISTING BOTTOM TO BE BUCKET DREDGED.

NO.	DATE	REVISION

DENBURY RESOURCES INC.

**PROPOSED 2-1/2" FLOWLINE, DREDGING, AND DRILLING
STRUCTURES TO SERVE KUNTZ WELL NO. 1
SECTIONS 39 & 40, T17S-R15E
LOCATED IN GIBSON FIELD
TERREBONNE PARISH, LOUISIANA**



T. Baker Smith & Son, Inc.
Professional Consultants

PLANNING - DESIGN - CONSTRUCTION MANAGEMENT - OPERATIONS COMPLIANCE
ENVIRONMENTAL - DOCUMENTATION - ENVIRONMENTAL SERVICES
(504) 502-1000 www.tbssmith.com

DRAWN BY: E.J.D.

APPROVED BY: F.J.F.

SCALE: AS SHOWN



DATE: 07/15/03

SHEET 5 OF 7

DRAWING NAME: 03612C5.DWG

JOB NUMBER: S2003-612

MAP NUMBER:

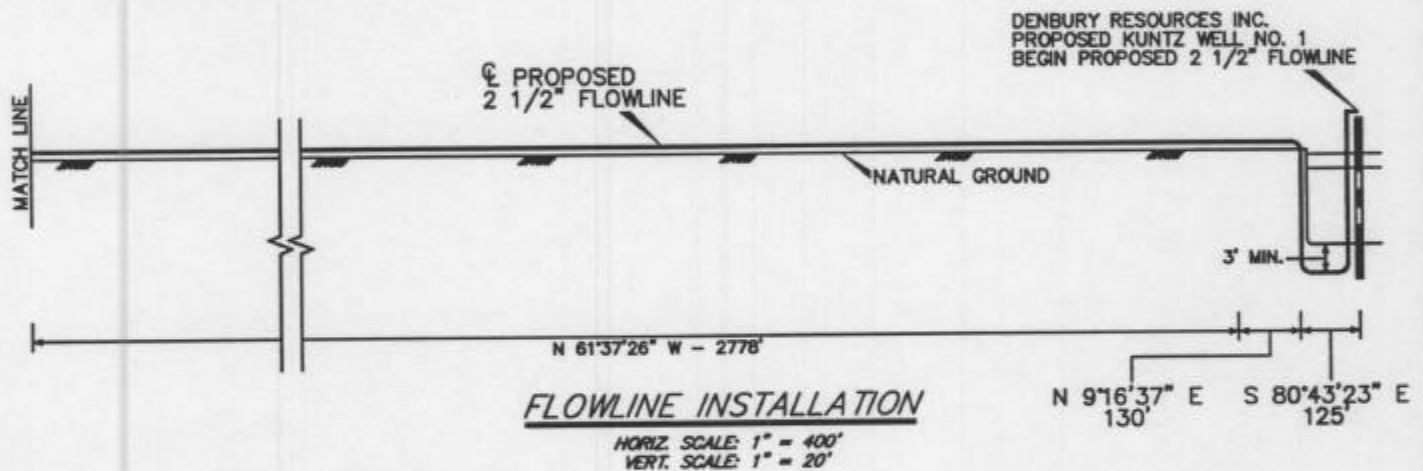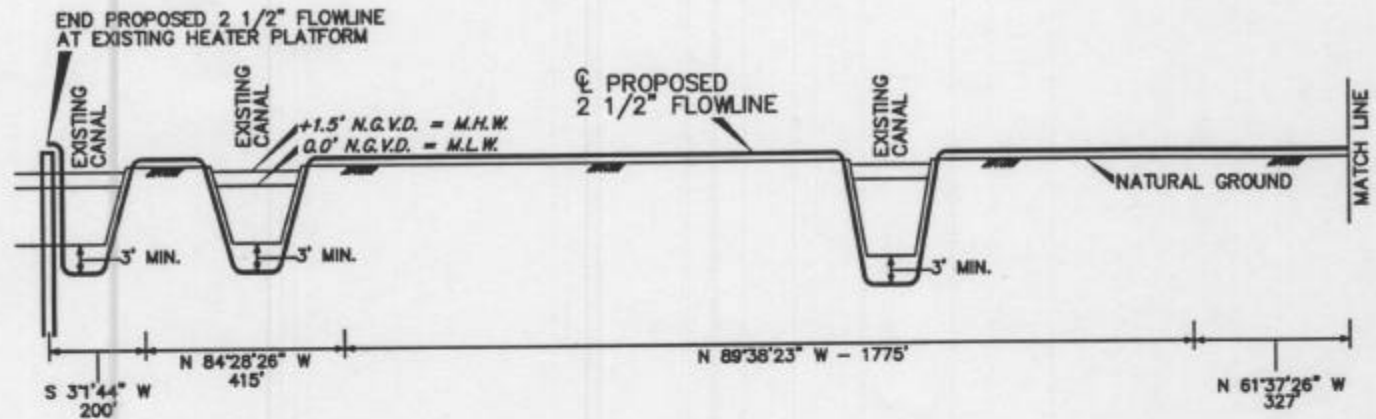

NOTE:
 PROPOSED PIPELINES TO BE LAID ON MARSH AND
 JETTED DOWN TO 3' MIN. MUD COVER AT ALL WATER
 CROSSINGS. APPROX. 175 CU. YDS. OF WATER BOTTOMS
 TO BE DISPLACED BY JETTING.

THESE PLATS TO BE USED FOR
 WETLAND PERMITTING PURPOSES ONLY

NO.	DATE	REVISION
-----	------	----------

DENBURY RESOURCES INC.

**PROPOSED 2-1/2" FLOWLINE, DREDGING, AND DRILLING
 STRUCTURES TO SERVE KUNTZ WELL NO. 1
 SECTIONS 39 & 40, T17S-R15E
 LOCATED IN GIBSON FIELD
 TERREBONNE PARISH, LOUISIANA**



T. Baker Smith & Son, Inc.
 Professional Consultants

PLANNING - DESIGN - CONSTRUCTION MANAGEMENT - OPERATIONS COMPLIANCE
 1415 WYOMING - SUITE 200 - TERREBONNE, LOUISIANA 70468
 (504) 865-1000 www.tbssm.com

DRAWN BY:	E.J.D.	SHEET	6	OF	7
APPROVED BY:	F.J.F.	DRAWING NAME:	03612C7.DWG		
SCALE:	AS SHOWN	JOB NUMBER:	S2003-612		
DATE:	07/15/03	MAP NUMBER:			

NOTES

AS BUILT DRAWINGS WILL BE PROVIDED TO LA. DNR, CMD AND PIPELINE DIVISION WITHIN 30 DAYS OF COMPLETION OF THIS PROJECT. D.R.I. WILL REMOVE ALL STRUCTURES, FACILITIES, WELLS, AND PIPELINES WITHIN 120 DAYS OF ABANDONMENT, UNLESS CMD ISSUES APPROVAL TO LEAVE THEM IN PLACE FOR FUTURE USE. THIS CONDITION DOES NOT PRECLUDE THE NECESSITY FOR REVISING THE CURRENT PERMIT OR OBTAINING A SEPARATE COASTAL USE PERMIT, SHOULD ONE BE REQUIRED, FOR SUCH REMOVAL ACTIVITIES.



ALL STRUCTURES SHALL BE MARKED IN ACCORDANCE WITH U.S. COAST GUARD REGULATIONS.

D.R.I. SHALL COMPLY WITH APPLICABLE STATE LAWS REGARDING THE NEED TO CONTACT THE LOUISIANA ONE CALL SYSTEM (1-800-272-3020) TO LOCATE ANY BURIED CABLES AND PIPELINES.

A RIGHT OF WAY GRANT WILL BE PURCHASED FROM THE STATE LAND OFFICE SHOULD ONE BE REQUIRED PRIOR TO ANY CONSTRUCTION ACTIVITIES.




PROTECTION STRUCTURE

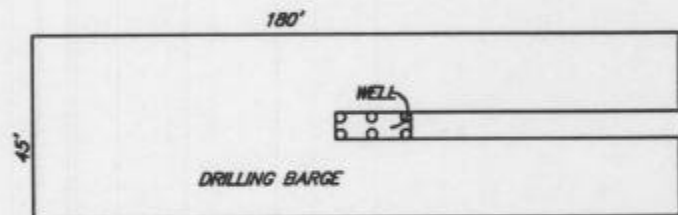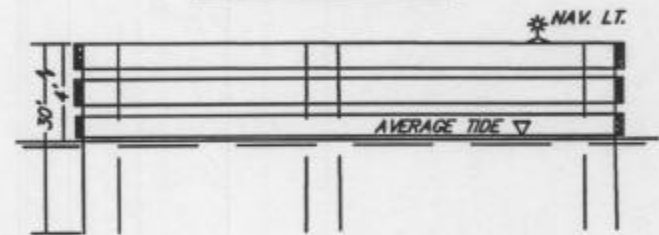

DRILLING BARGE

PLAN
NO SCALE

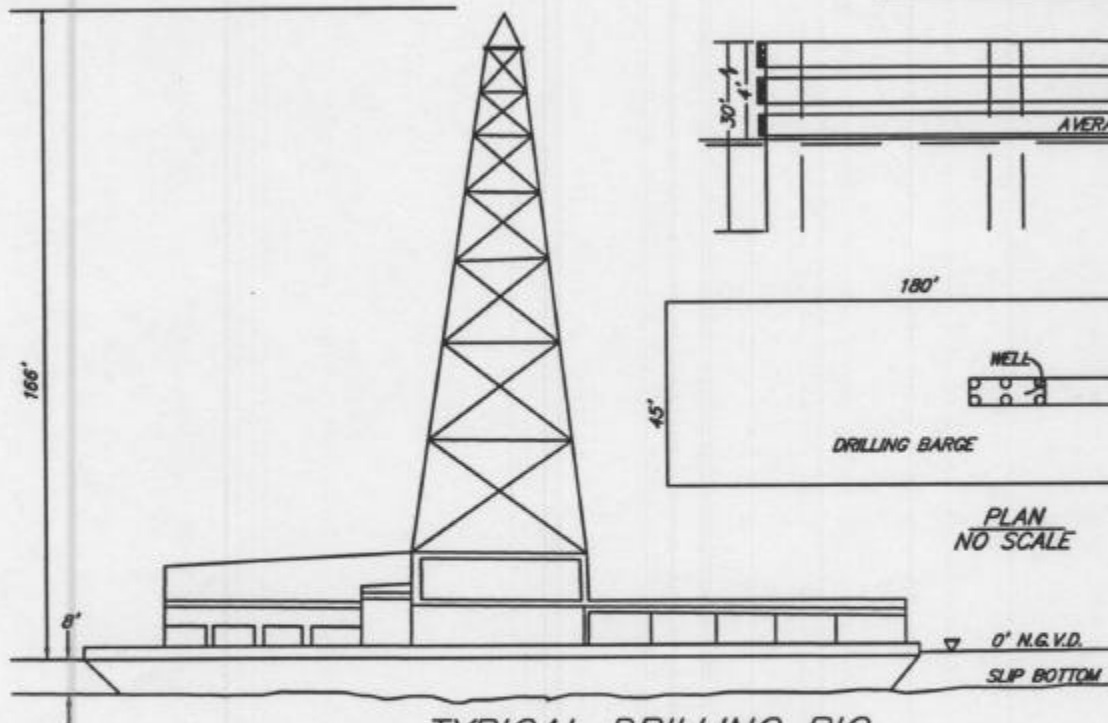

TYPICAL DRILLING RIG
& PROTECTION STRUCTURE

NO.	DATE	REVISION
-----	------	----------

DENBURY RESOURCES INC.

**PROPOSED 2-1/2" FLOWLINE, DREDGING, AND DRILLING
STRUCTURES TO SERVE KUNTZ WELL NO. 1
SECTIONS 39 & 40, T17S-R15E
LOCATED IN GIBSON FIELD
TERREBONNE PARISH, LOUISIANA**



T. Baker Smith & Son, Inc.
Professional Consultants

PLANNING - DESIGN - CONSTRUCTION MANAGEMENT - OPERATIONS COMPLIANCE
2515 DIXIE - SUITE 200 - NEW ORLEANS, LA 70112
(504) 885-1000 www.tbssmith.com

DRAWN BY:	E.J.D.	SHEET	7	OF	7
APPROVED BY:	F.J.F.	DRAWING NAME:	03612C7.DWG		
SCALE:	NONE	JOB NUMBER:	S2003-612		
DATE:	07/15/03	MAP NUMBER:			